


**XL CENTER**

1 CIVIC CENTER PLAZA  
HARTFORD, CT 06103

**EXISTING PLAN**

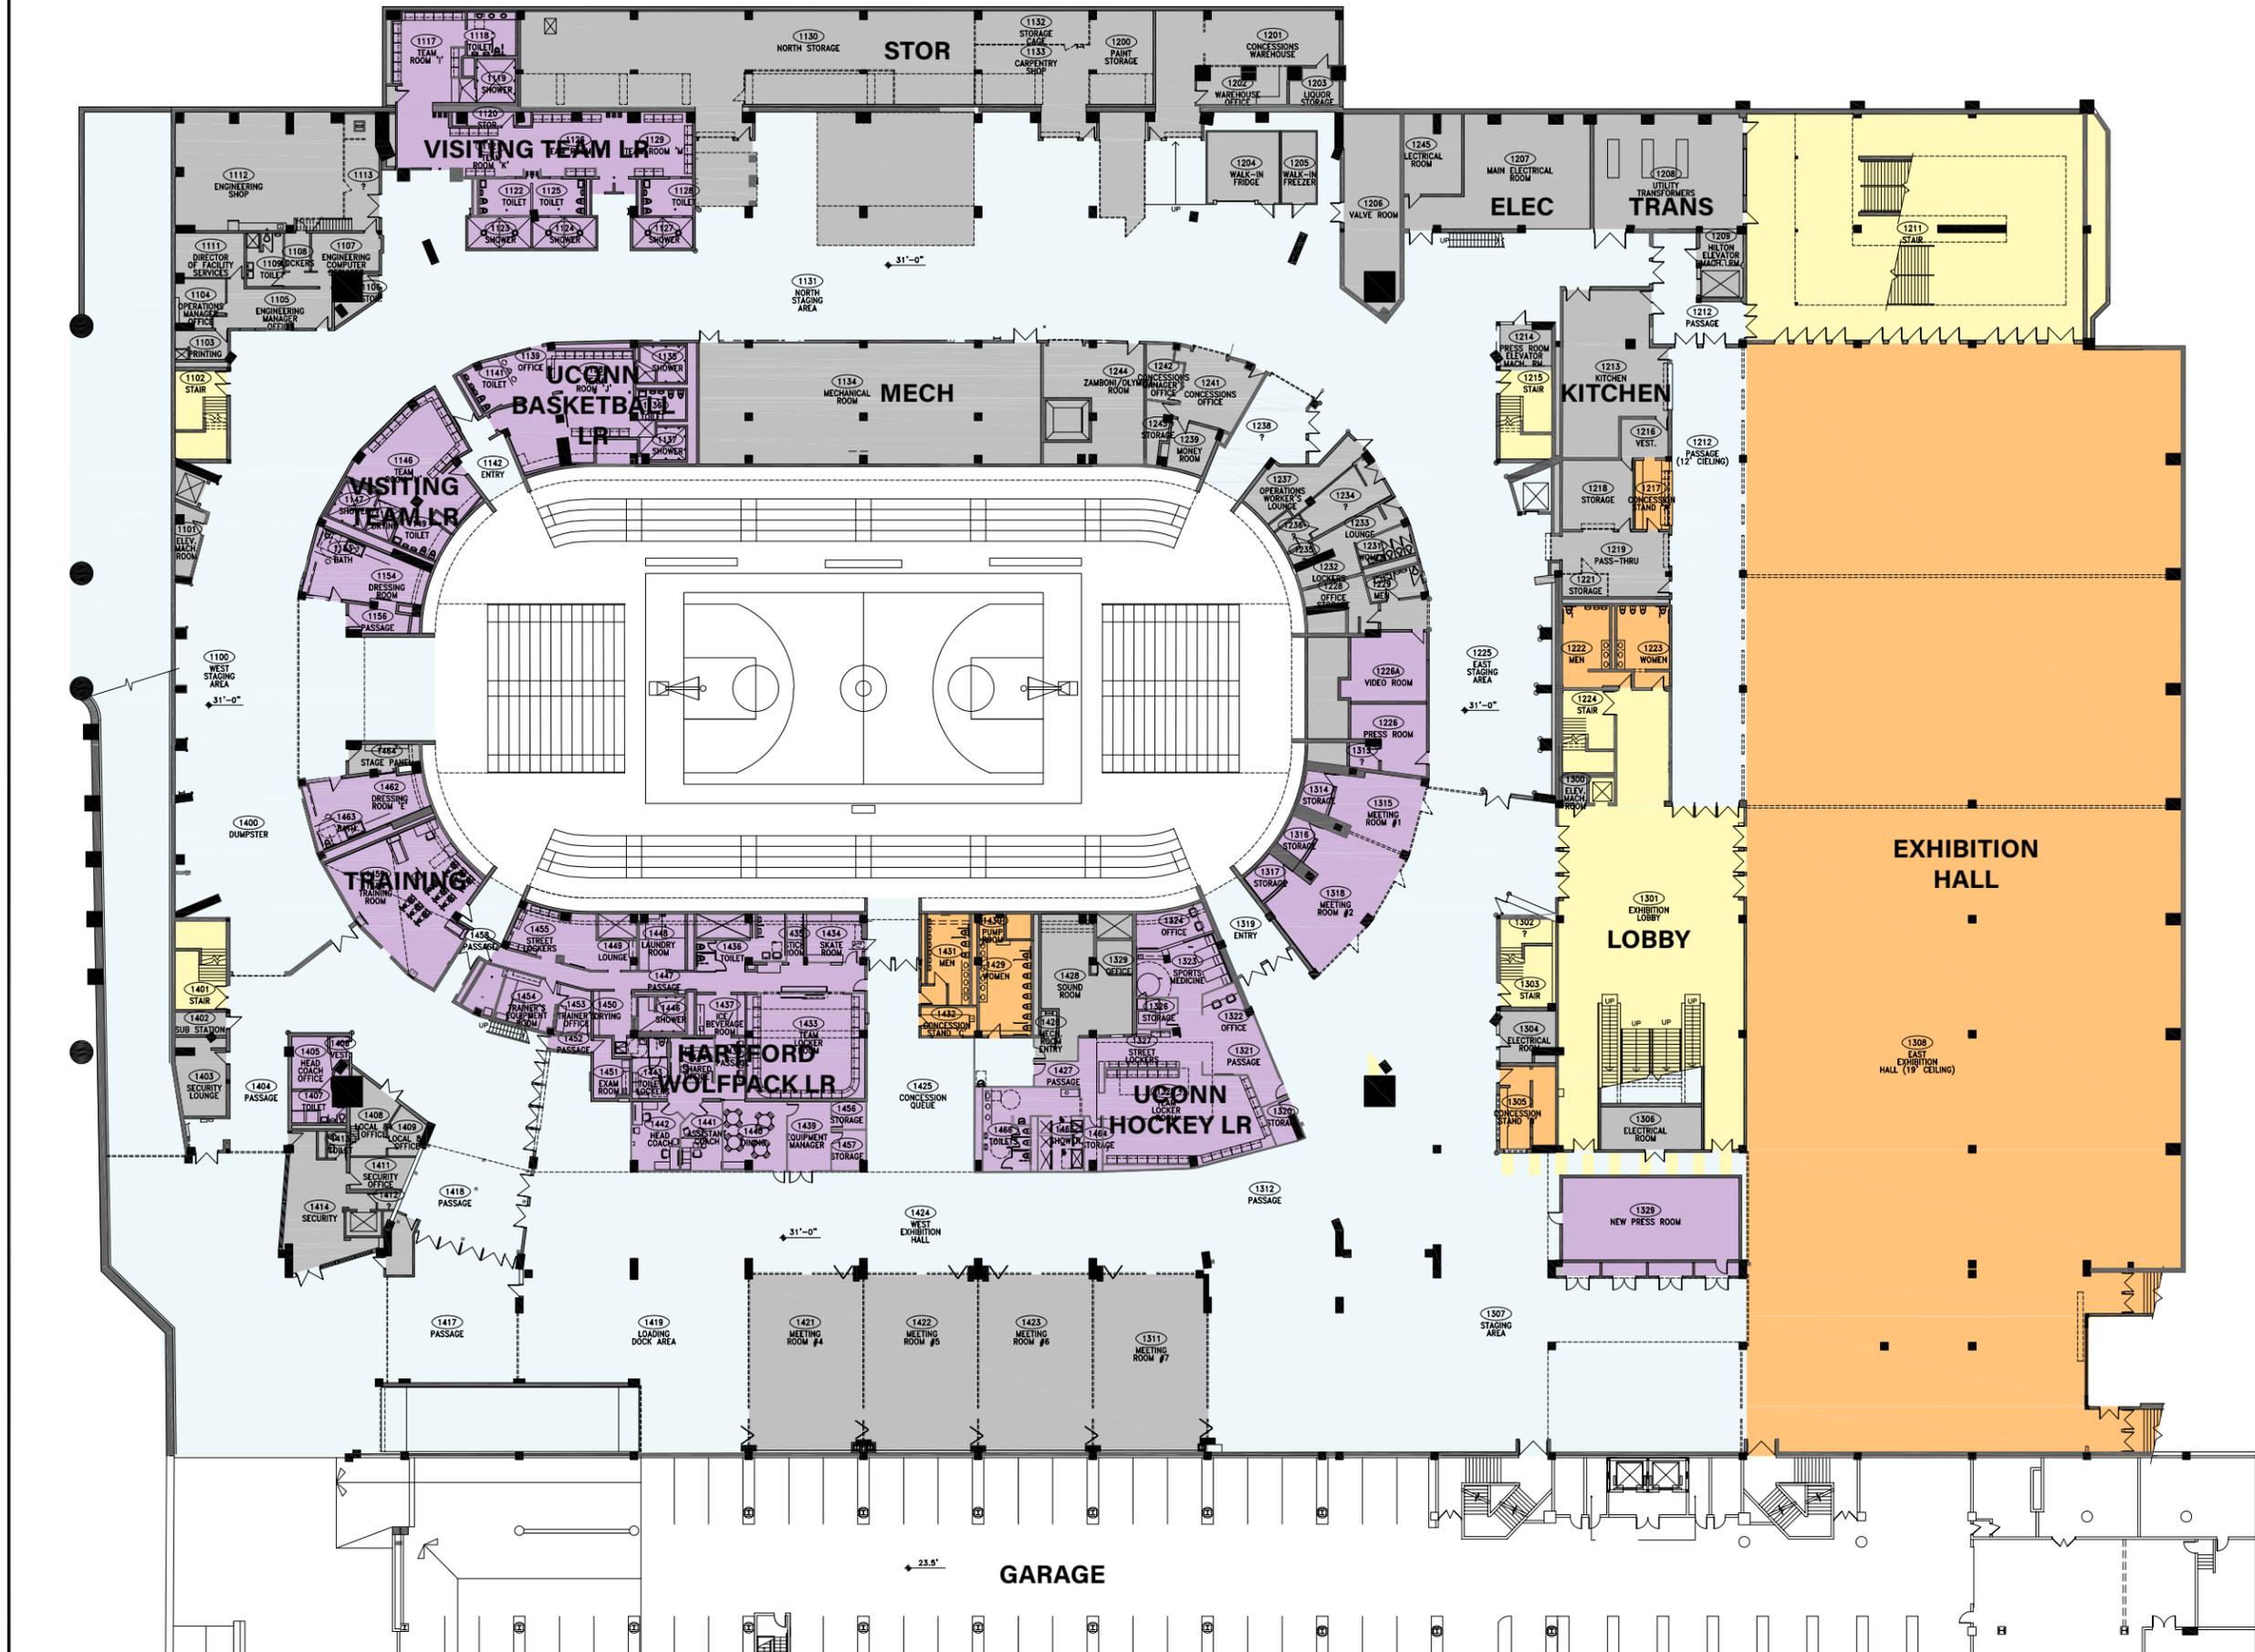

SC | ARCHITECTS

0' 10' 25' 50'


LOWER PLAN

LEVEL 31

**XL CENTER**

1 CIVIC CENTER PLAZA  
HARTFORD, CT 06103

**EXISTING  
PLAN**

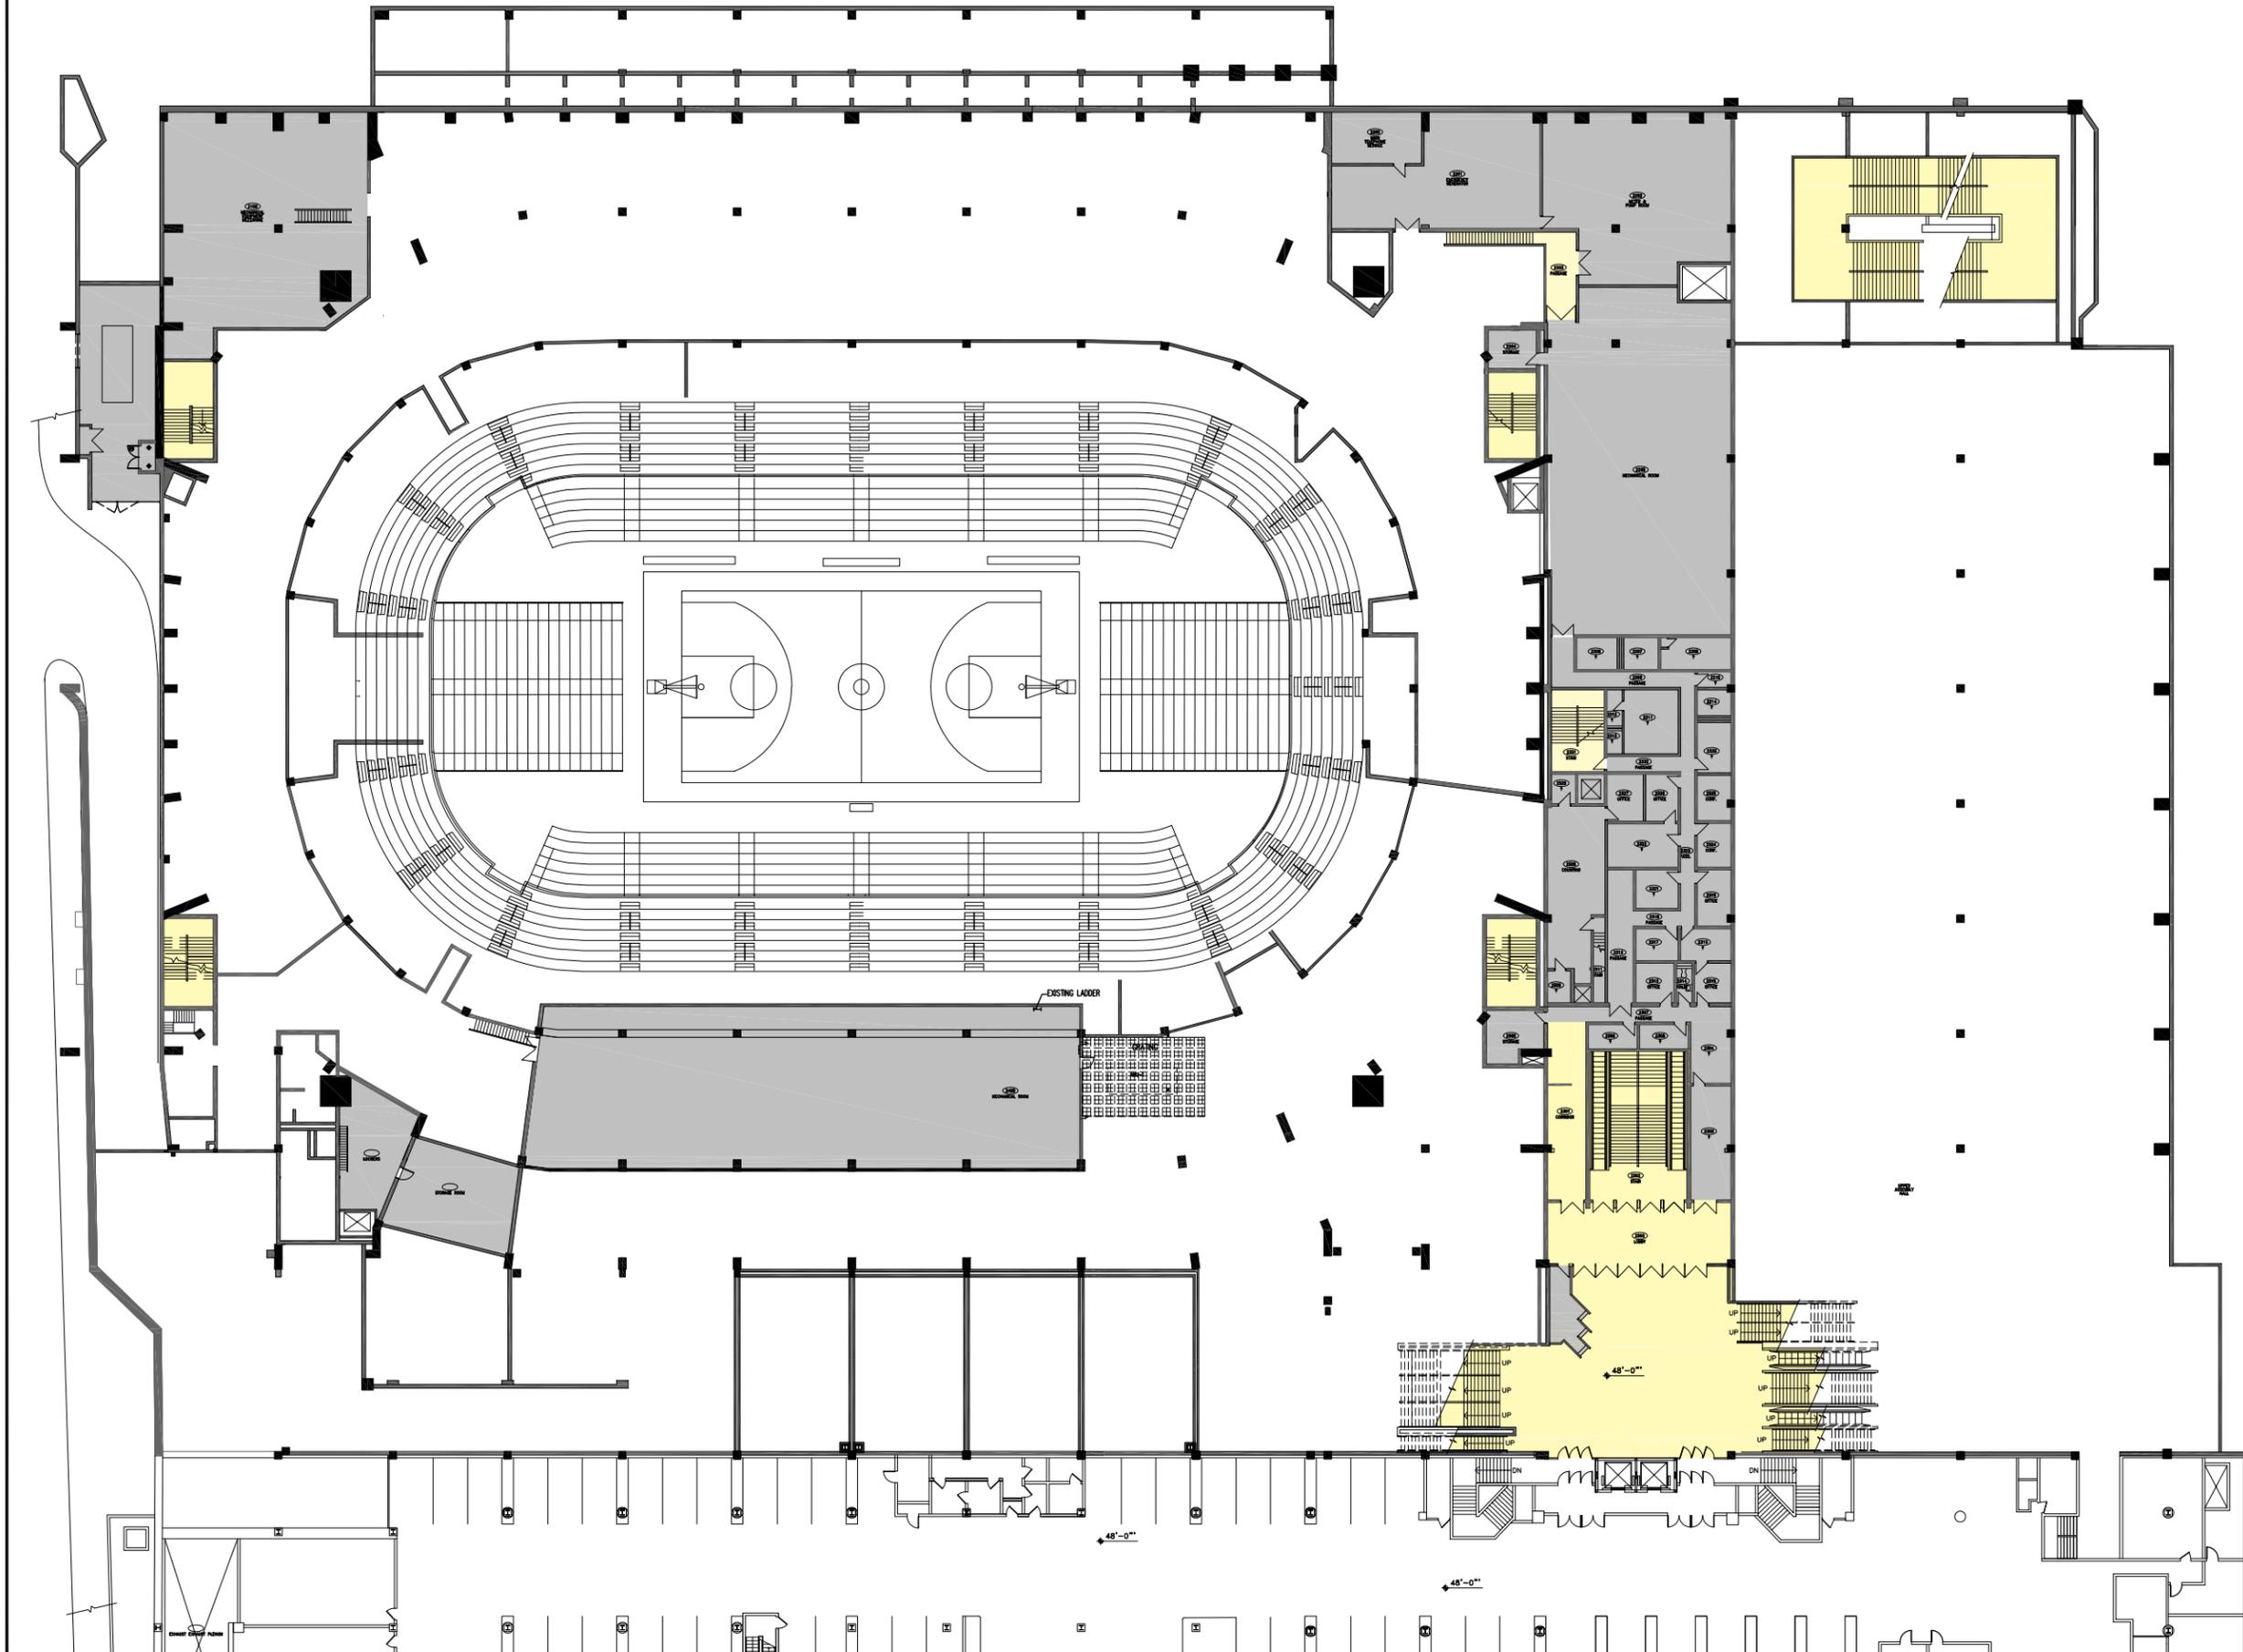

**SC I ARCHITECTS**

0' 10' 25' 50'

**MEZZANINE  
PLAN**


**LEVEL 48**




**XL CENTER**

1 CIVIC CENTER PLAZA  
HARTFORD, CT 06103

**EXISTING PLAN**

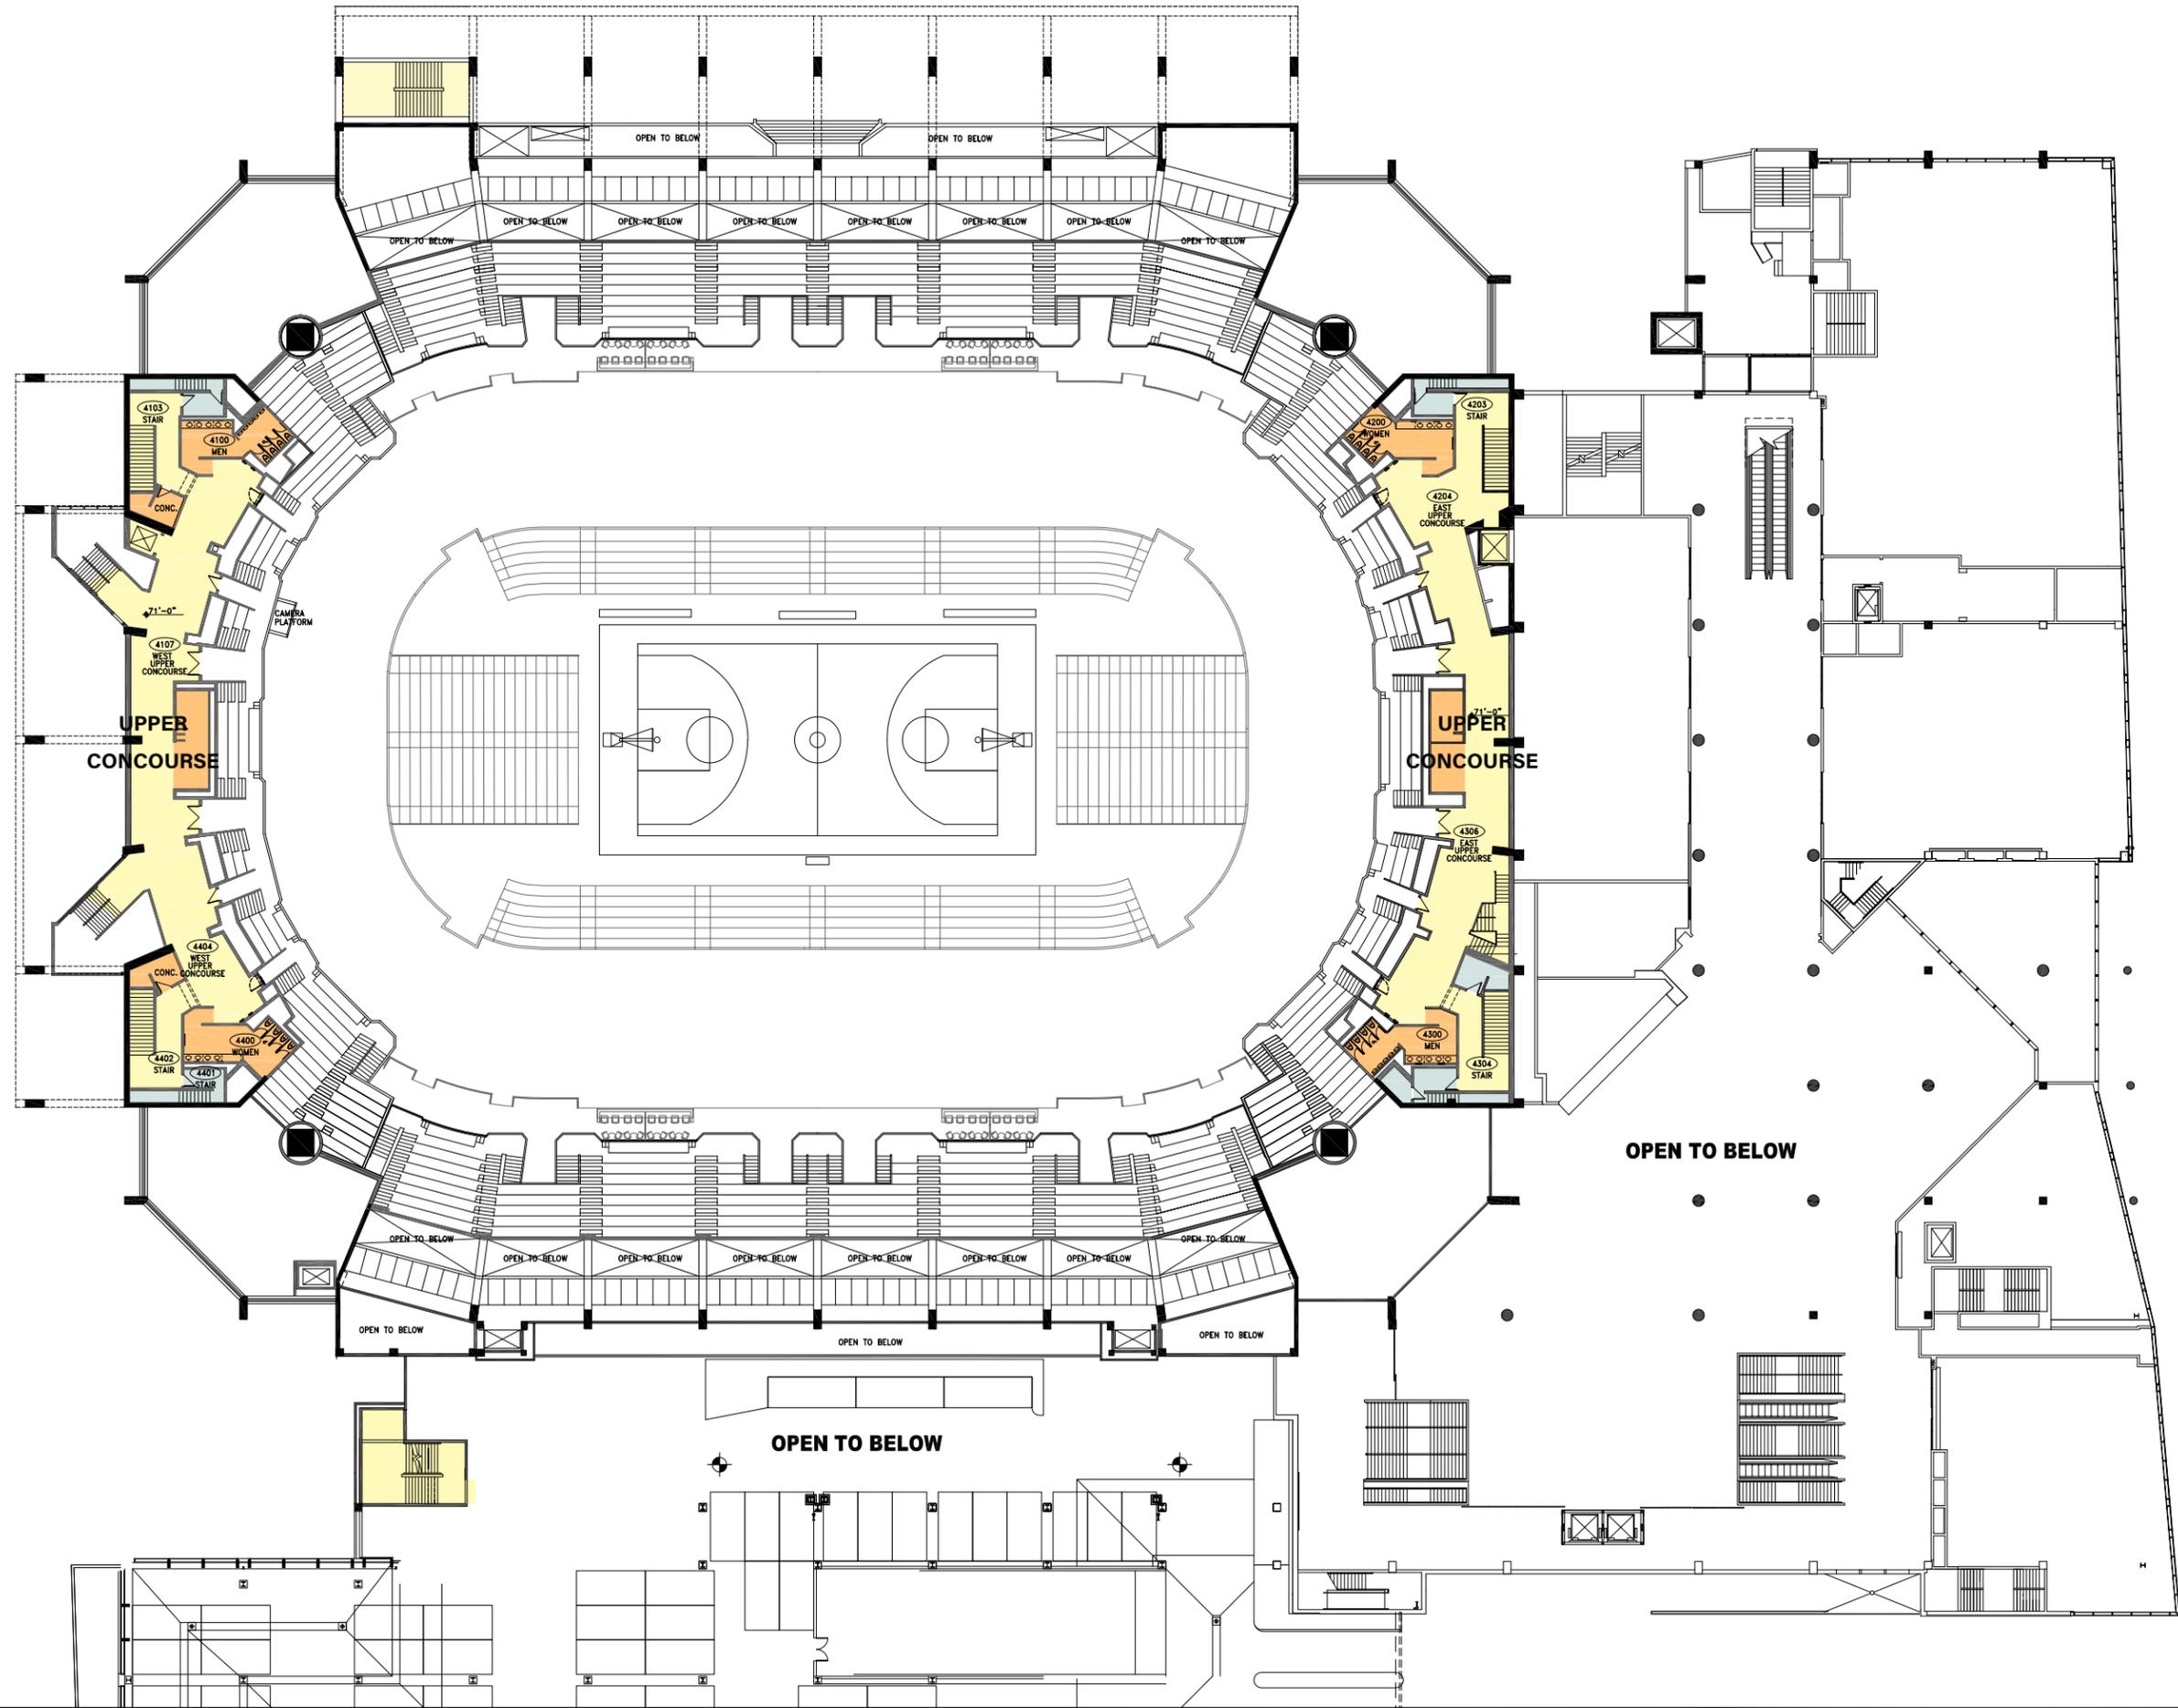

SC | ARCHITECTS

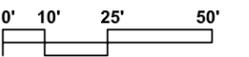

**UPPER CONCOURSE PLAN**


**LEVEL 71**

**XL CENTER**

1 CIVIC CENTER PLAZA  
HARTFORD, CT 06103


**EXISTING PLAN**

**HILTON MEETING ROOM**

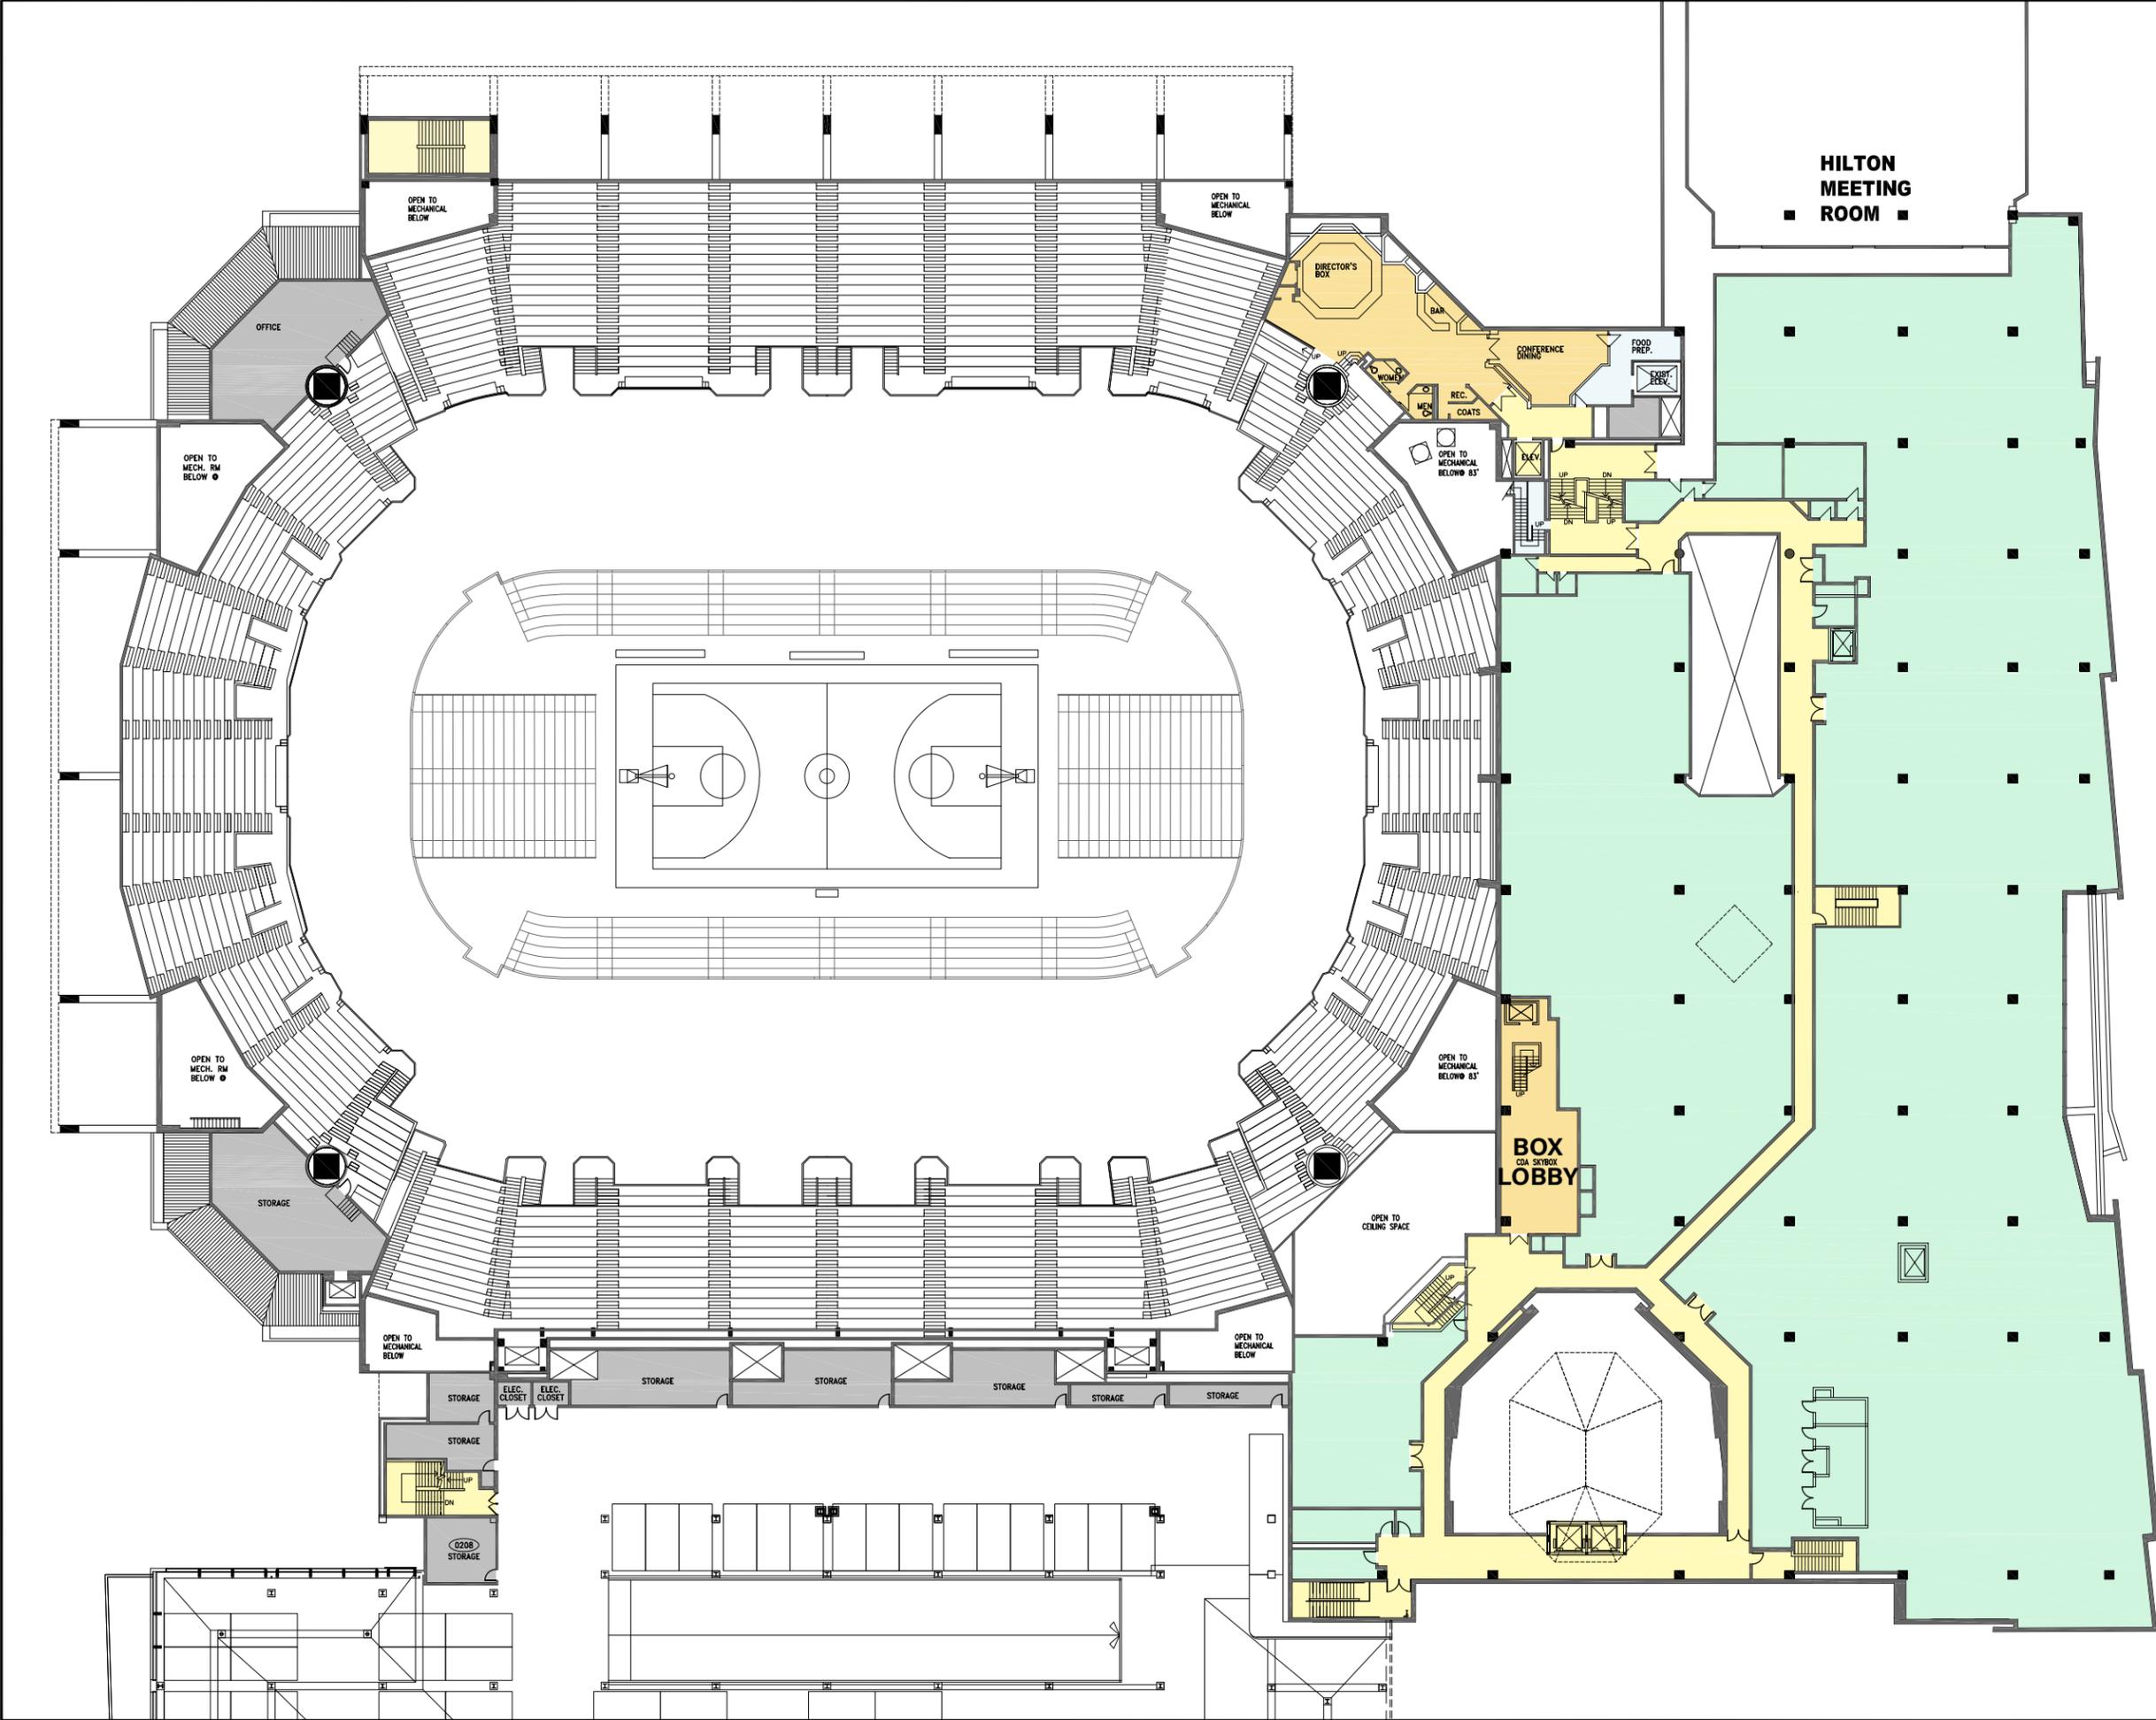

**BOX LOBBY**  
OR SKYBOX

**SC | ARCHITECTS**

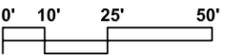


**DIRECTOR BOX PLAN**

**LEVEL 95**

**XL CENTER**

1 CIVIC CENTER PLAZA  
HARTFORD, CT 06103


**EXISTING  
PLAN**

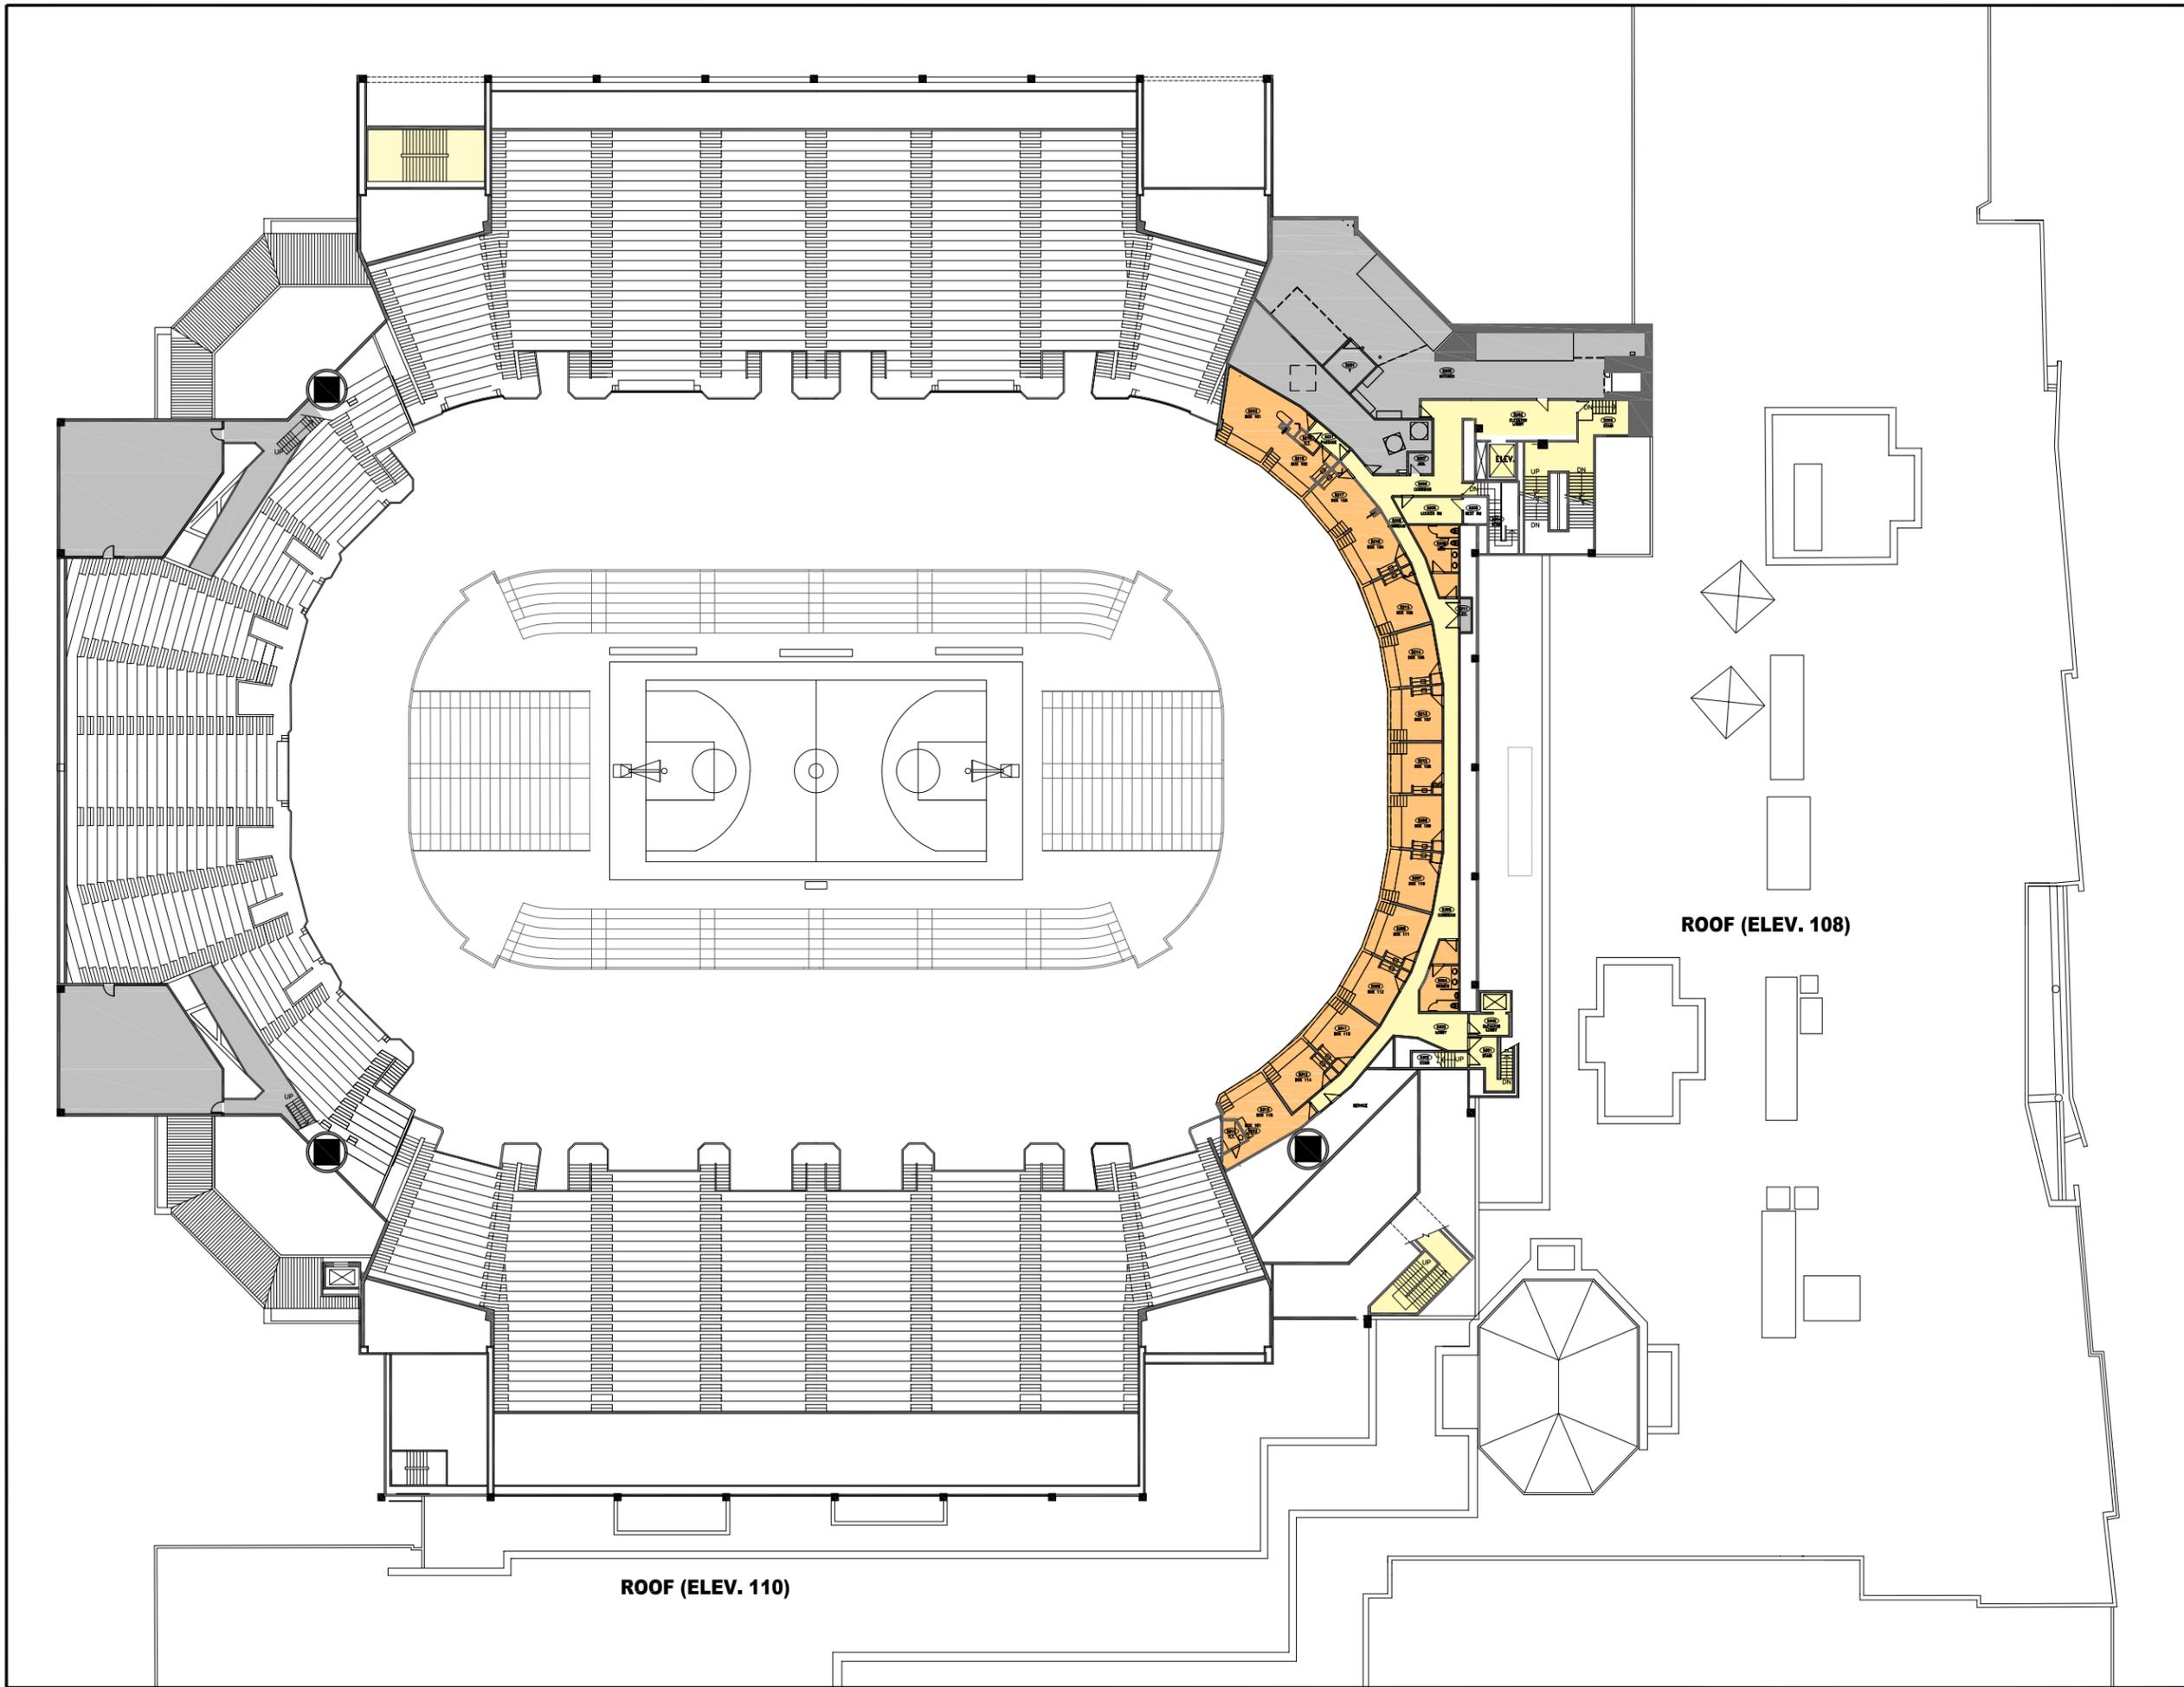

ROOF (ELEV. 108)

ROOF (ELEV. 110)

SCI ARCHITECTS

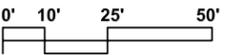


**LOWER BOX  
SUITES PLAN**

**LEVEL 107**

**XL CENTER**

1 CIVIC CENTER PLAZA  
HARTFORD, CT 06103


**EXISTING  
PLAN**

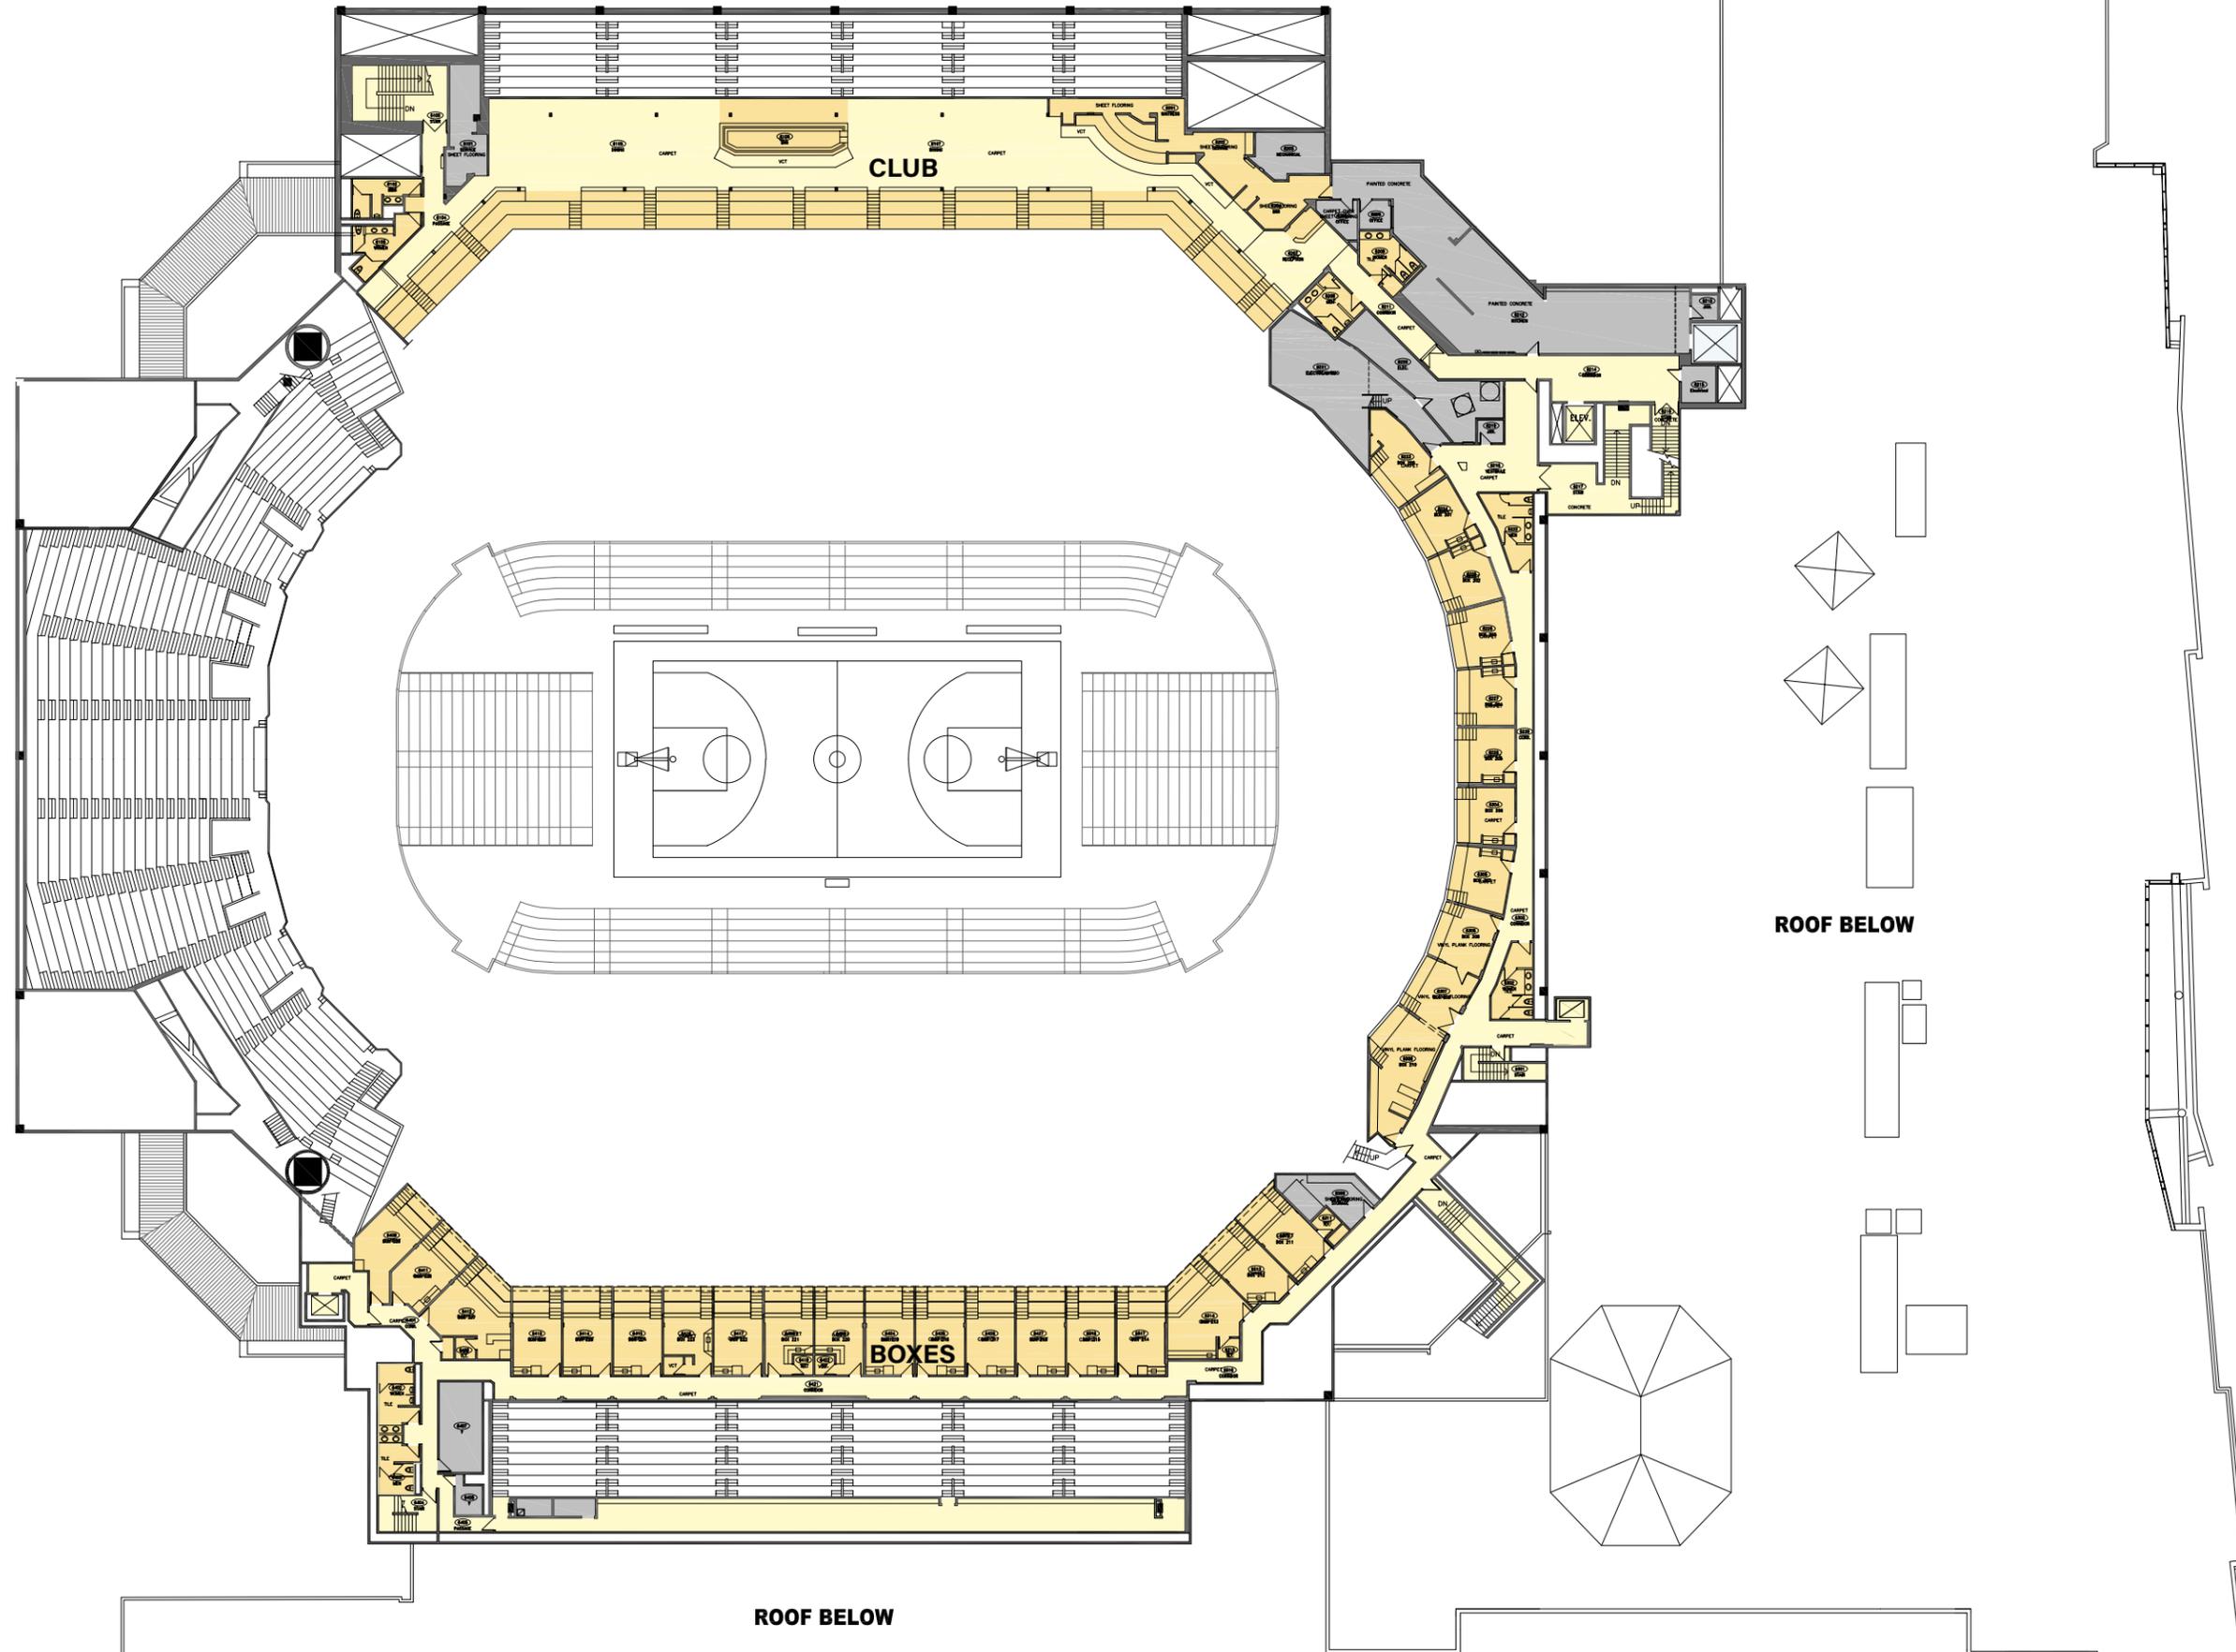

**ROOF BELOW**

**ROOF BELOW**

**SC I ARCHITECTS**

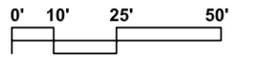

**UPPER BOX  
SUITES PLAN**

**LEVEL 118**


# XL CENTER

1 CIVIC CENTER PLAZA  
HARTFORD, CT 06103


## MASTERPLAN

### 10,700 SEAT CAPACITY

- NEW VERTICAL CIRCULATION
- PUBLIC - ENCLOSED AREAS
- PUBLIC - CIRCULATION
- BOH
- BOH - CIRCULATION
- OPEN TO BELOW OR BOWL SEATING
- EVENT PRODUCTION
- CLUB SEATING
- TENANT

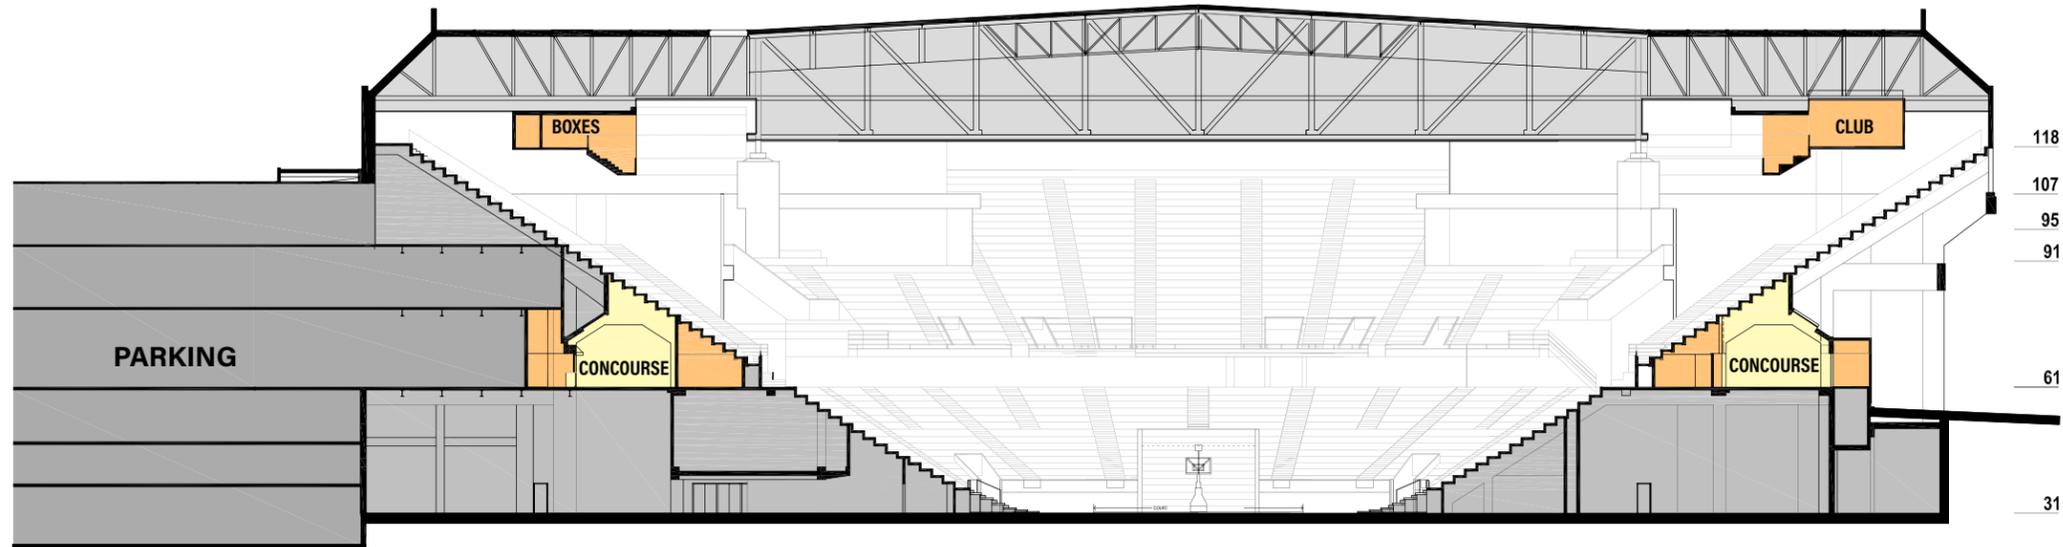


EXISTING

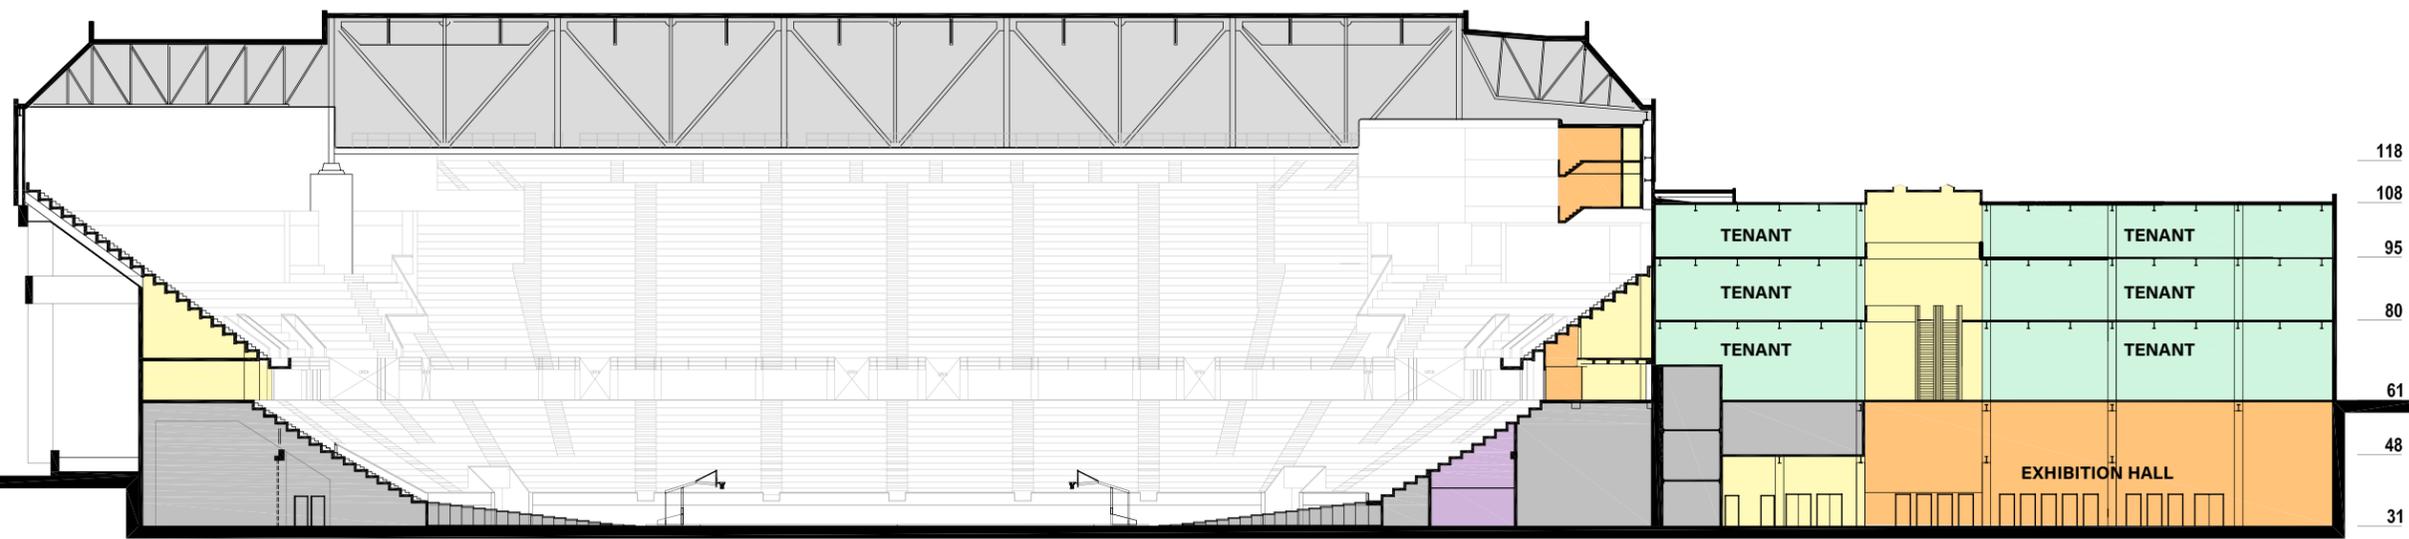

EXISTING

SC | ARCHITECTS

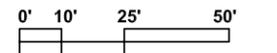

BUILDING  
SECTIONS